


TO ACCOMPANY PETITION OF  
TAUNTON MUNICIPAL LIGHTING PLANT

KEY:

⊕ PROPOSED NEW JOINT  
POLE LOCATION

⊕ EXISTING JOINT  
POLE LOCATION

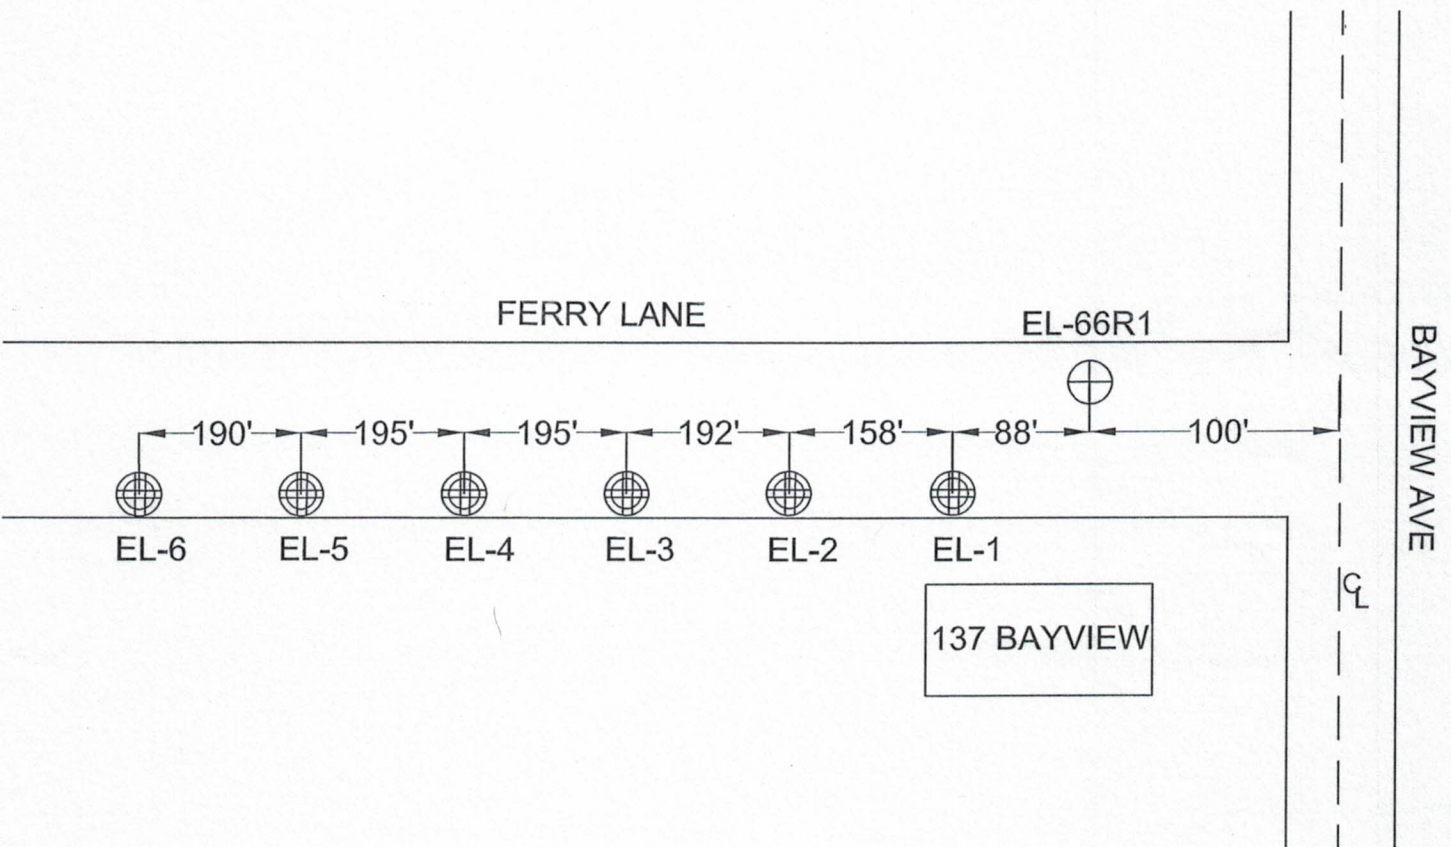

TO ACCOMPANY PETITION OF  
TAUNTON MUNICIPAL LIGHTING PLANT

KEY:

 PROPOSED NEW JOINT  
POLE LOCATION

